

NOTES

GAP BETWEEN WOOD AND WALL TO ALLOW GOOD AIR CIRCULATION. PIECES MAY NEED TO BE FLOOR-FIXED - WITH ALLOWANCE FOR AIR FLOW AGAIN.

SCULPTURE PANELS  
UPPER GROUND FLOOR  
3 PACIFIC PLACE  
HONG KONG


ELEVATIONS AND PLAN  
SCALE 1:10  
MEASUREMENTS IN MM'S  
UNSEASONED ENGLISH OAK

DESIGNED AND DRAWN BY  
ALISON CROWTHER MAIA  
DECEMBER 2005


FRONT ELEVATION

TOTAL LENGTH 2900

SIDE ELEVATION

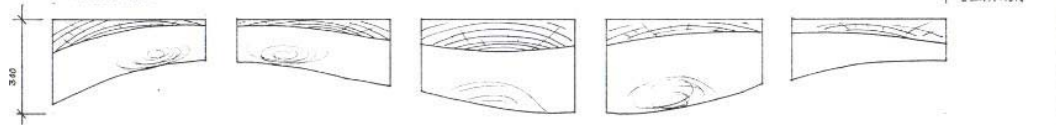

340

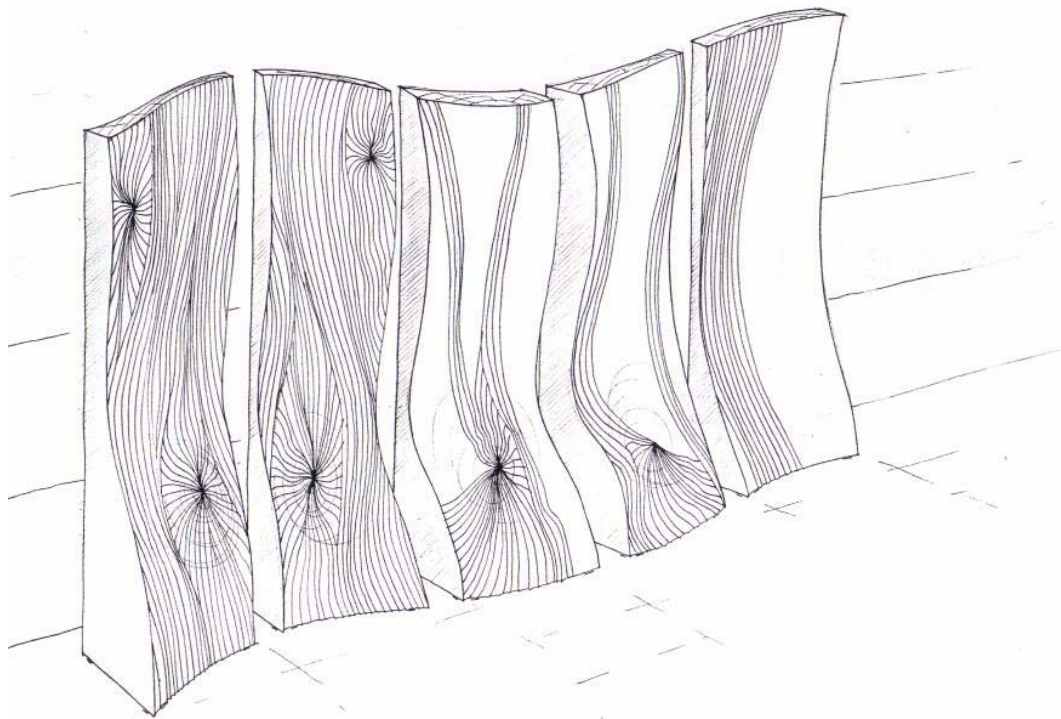

SCULPTURE PANELS  
UPPER GROUND FLOOR  
3 PACIFIC PLACE  
HONG KONG

3-DIMENSIONAL VIEW  
NOT TO SCALE  
UNSEASONED ENGLISH OAK

DESIGNED AND DRAWN BY  
ALISON CROWTHER MA RC  
DECEMBER 2005